


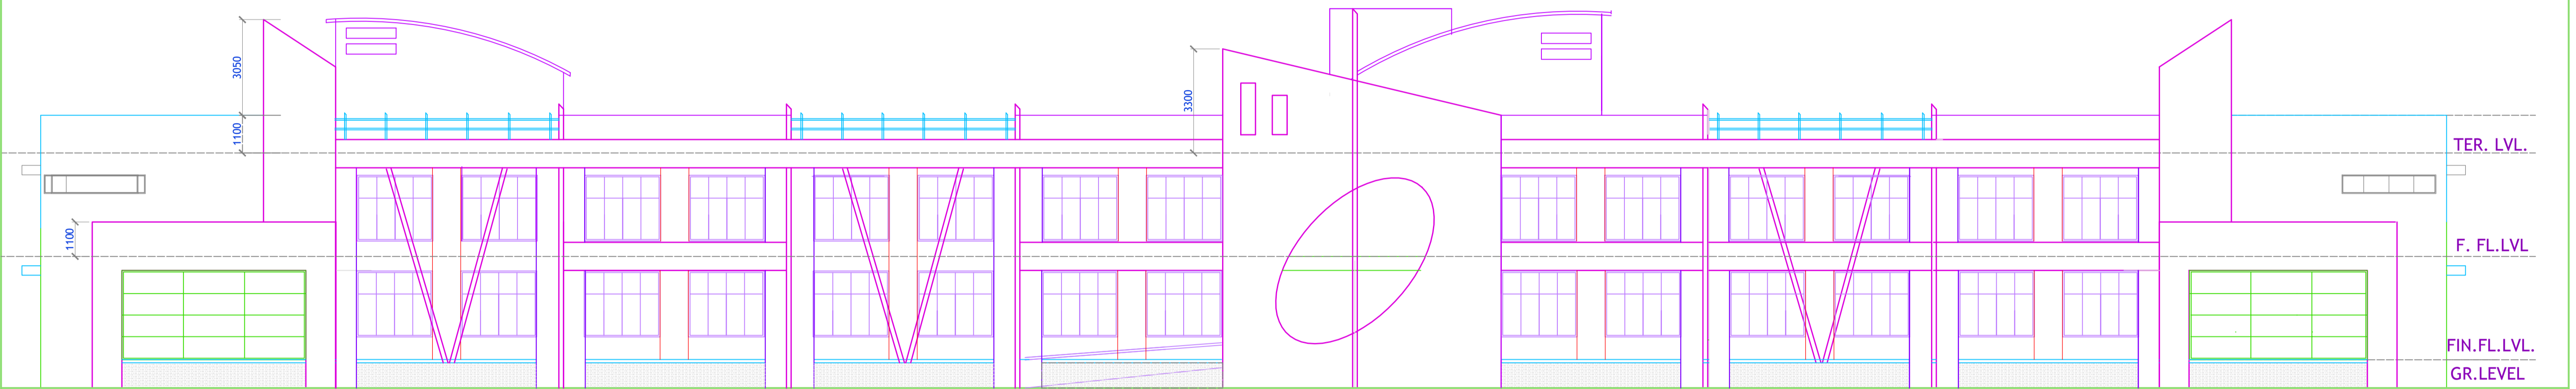


REAR ELEVATION



FRONT ELEVATION

FOR EXECUTION

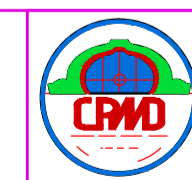

SENIOR ARCHITECT(SZ)I,CHENNAI
G'WING,RAJAJI BHAVAN,BESANT NAGAR,CHENNAI-90

DRG NO:SA(SZ)I/ 342/220

DATE: FEB, 10

SCALE: 1:100

FILE NO--

DEALT: PUSHPA

PROPOSED KENDRIYA VIDYALAYA
A - TYPE AT N.I.T.TRICHY
TAMILNADU


FRONT & REAR ELEVATIONS (WORK.DRG.)

ASST.ARCHITECT


P.MALARVIZHI
ARCHITECT

K.SRINIVAS
SENIOR ARCHITECT

CHIEF ARCHITECT

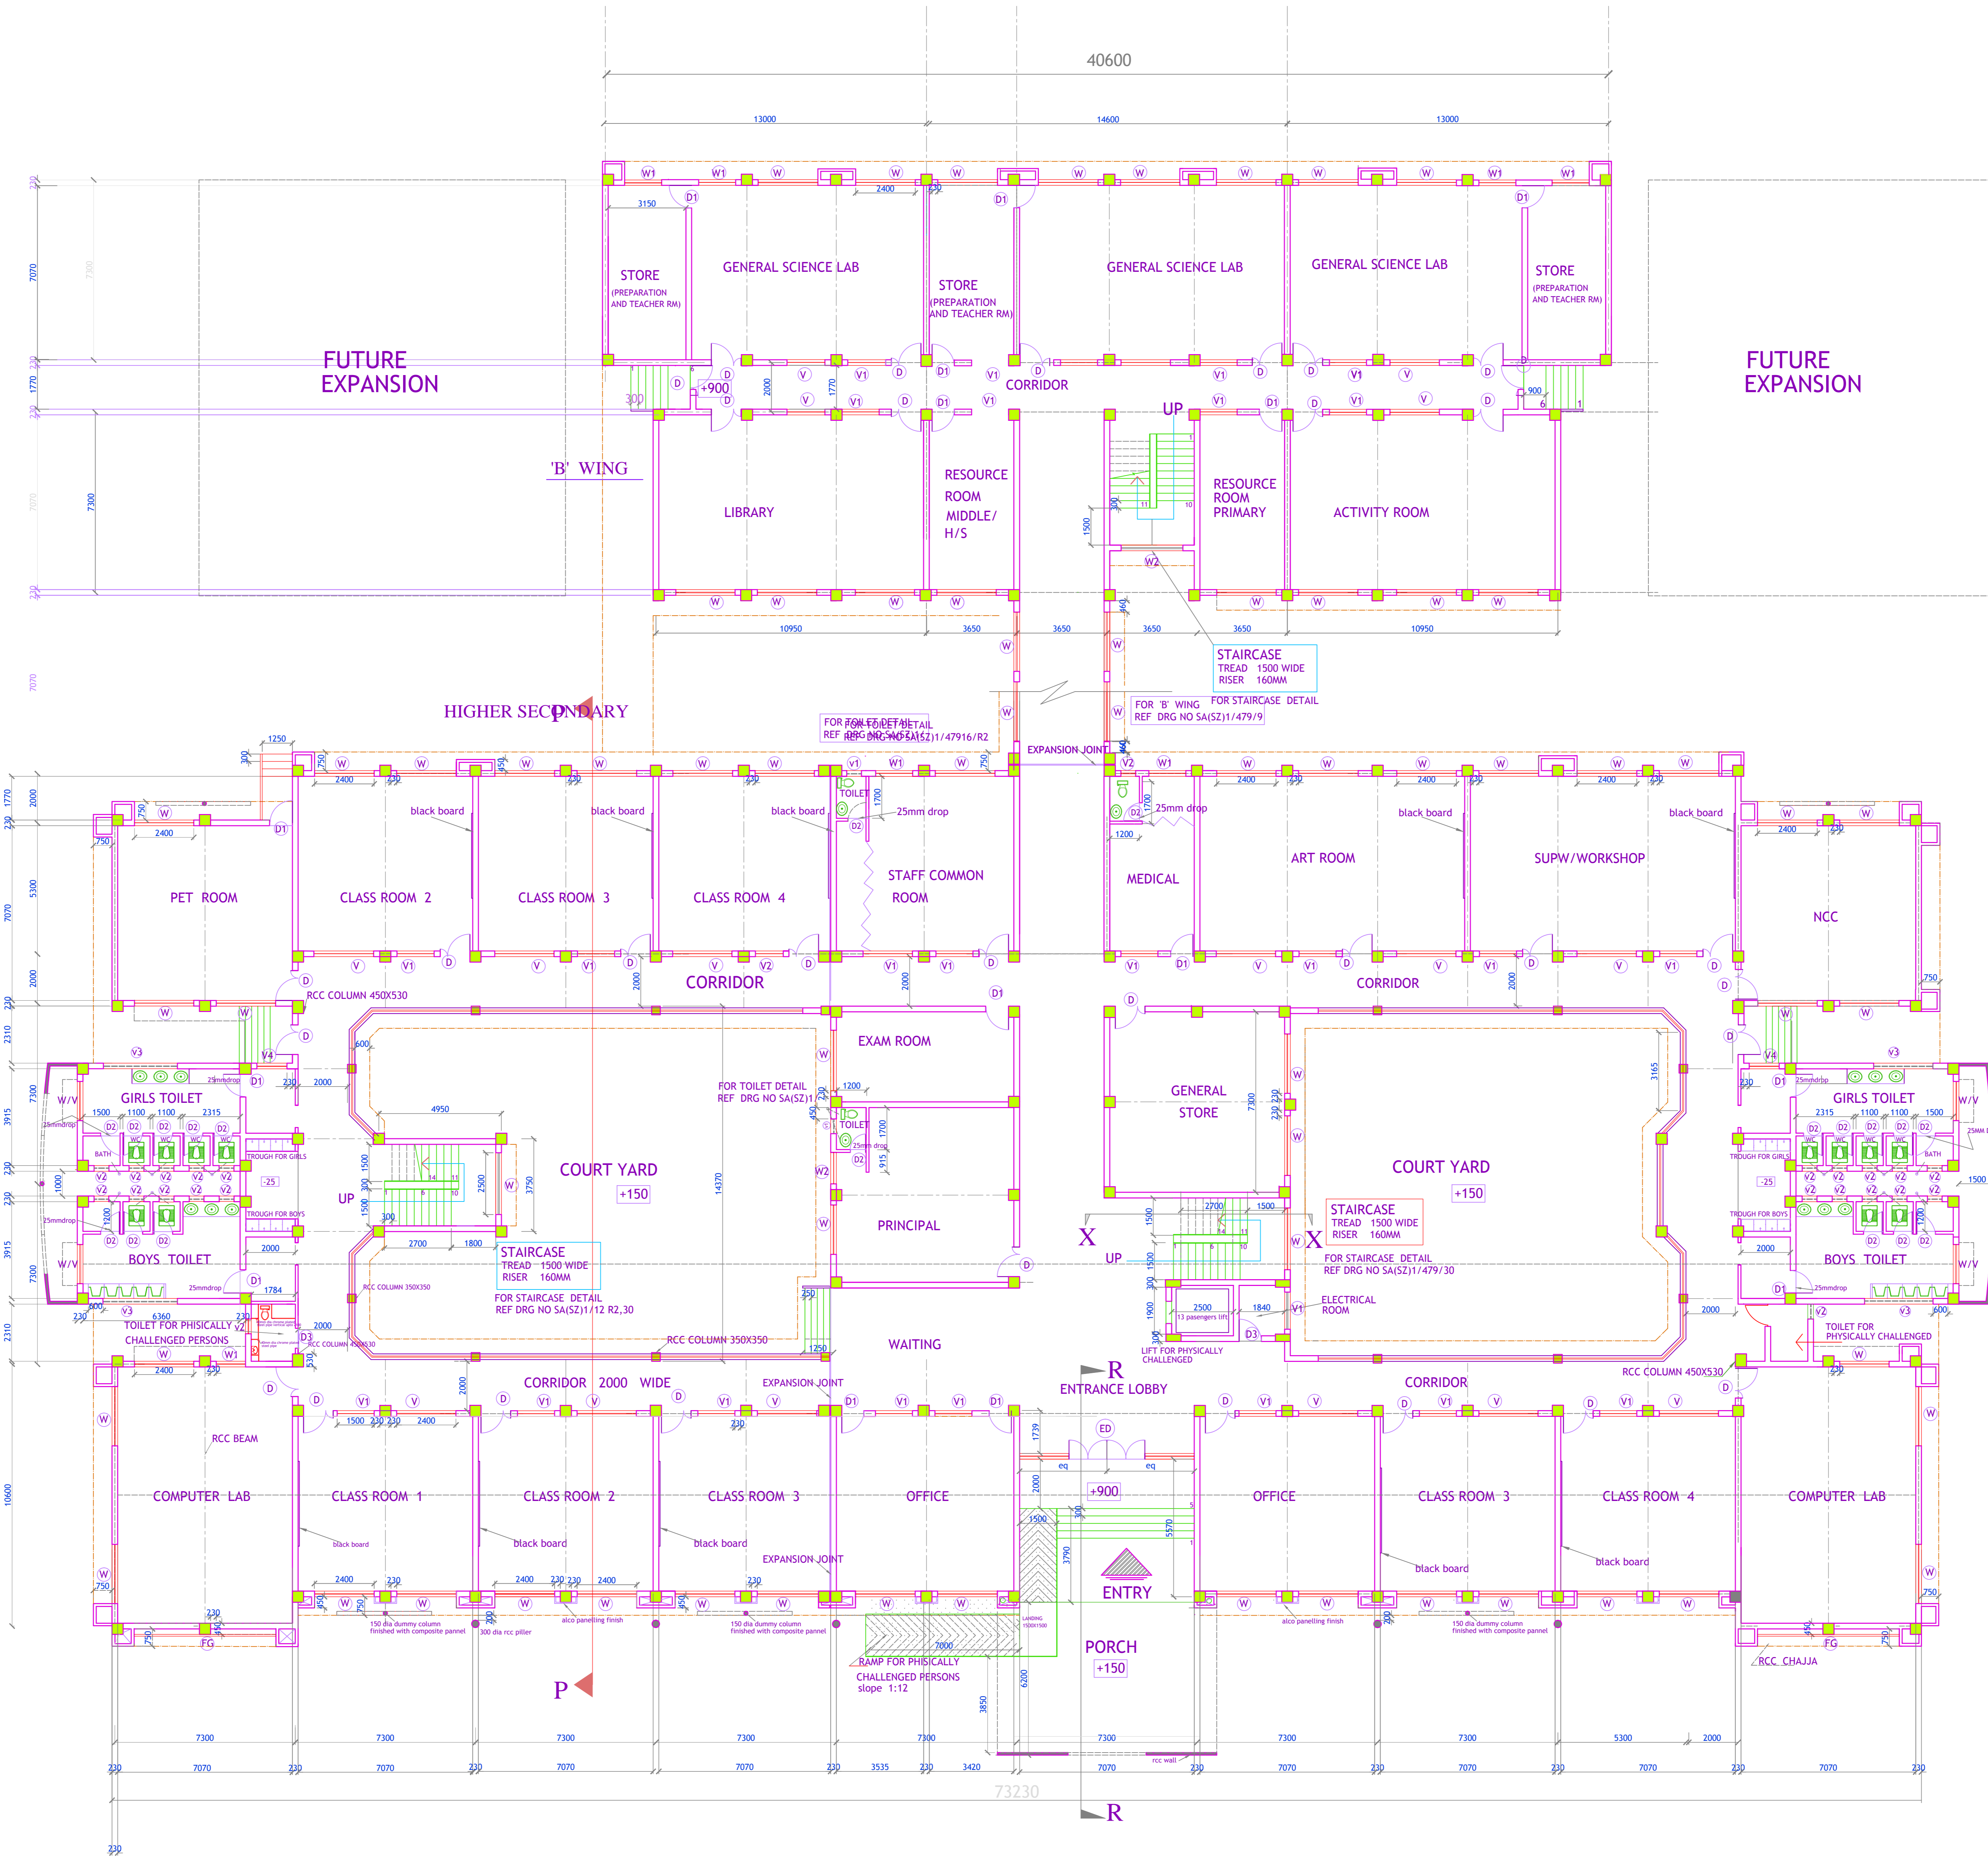



GROUND FLOOR PLAN

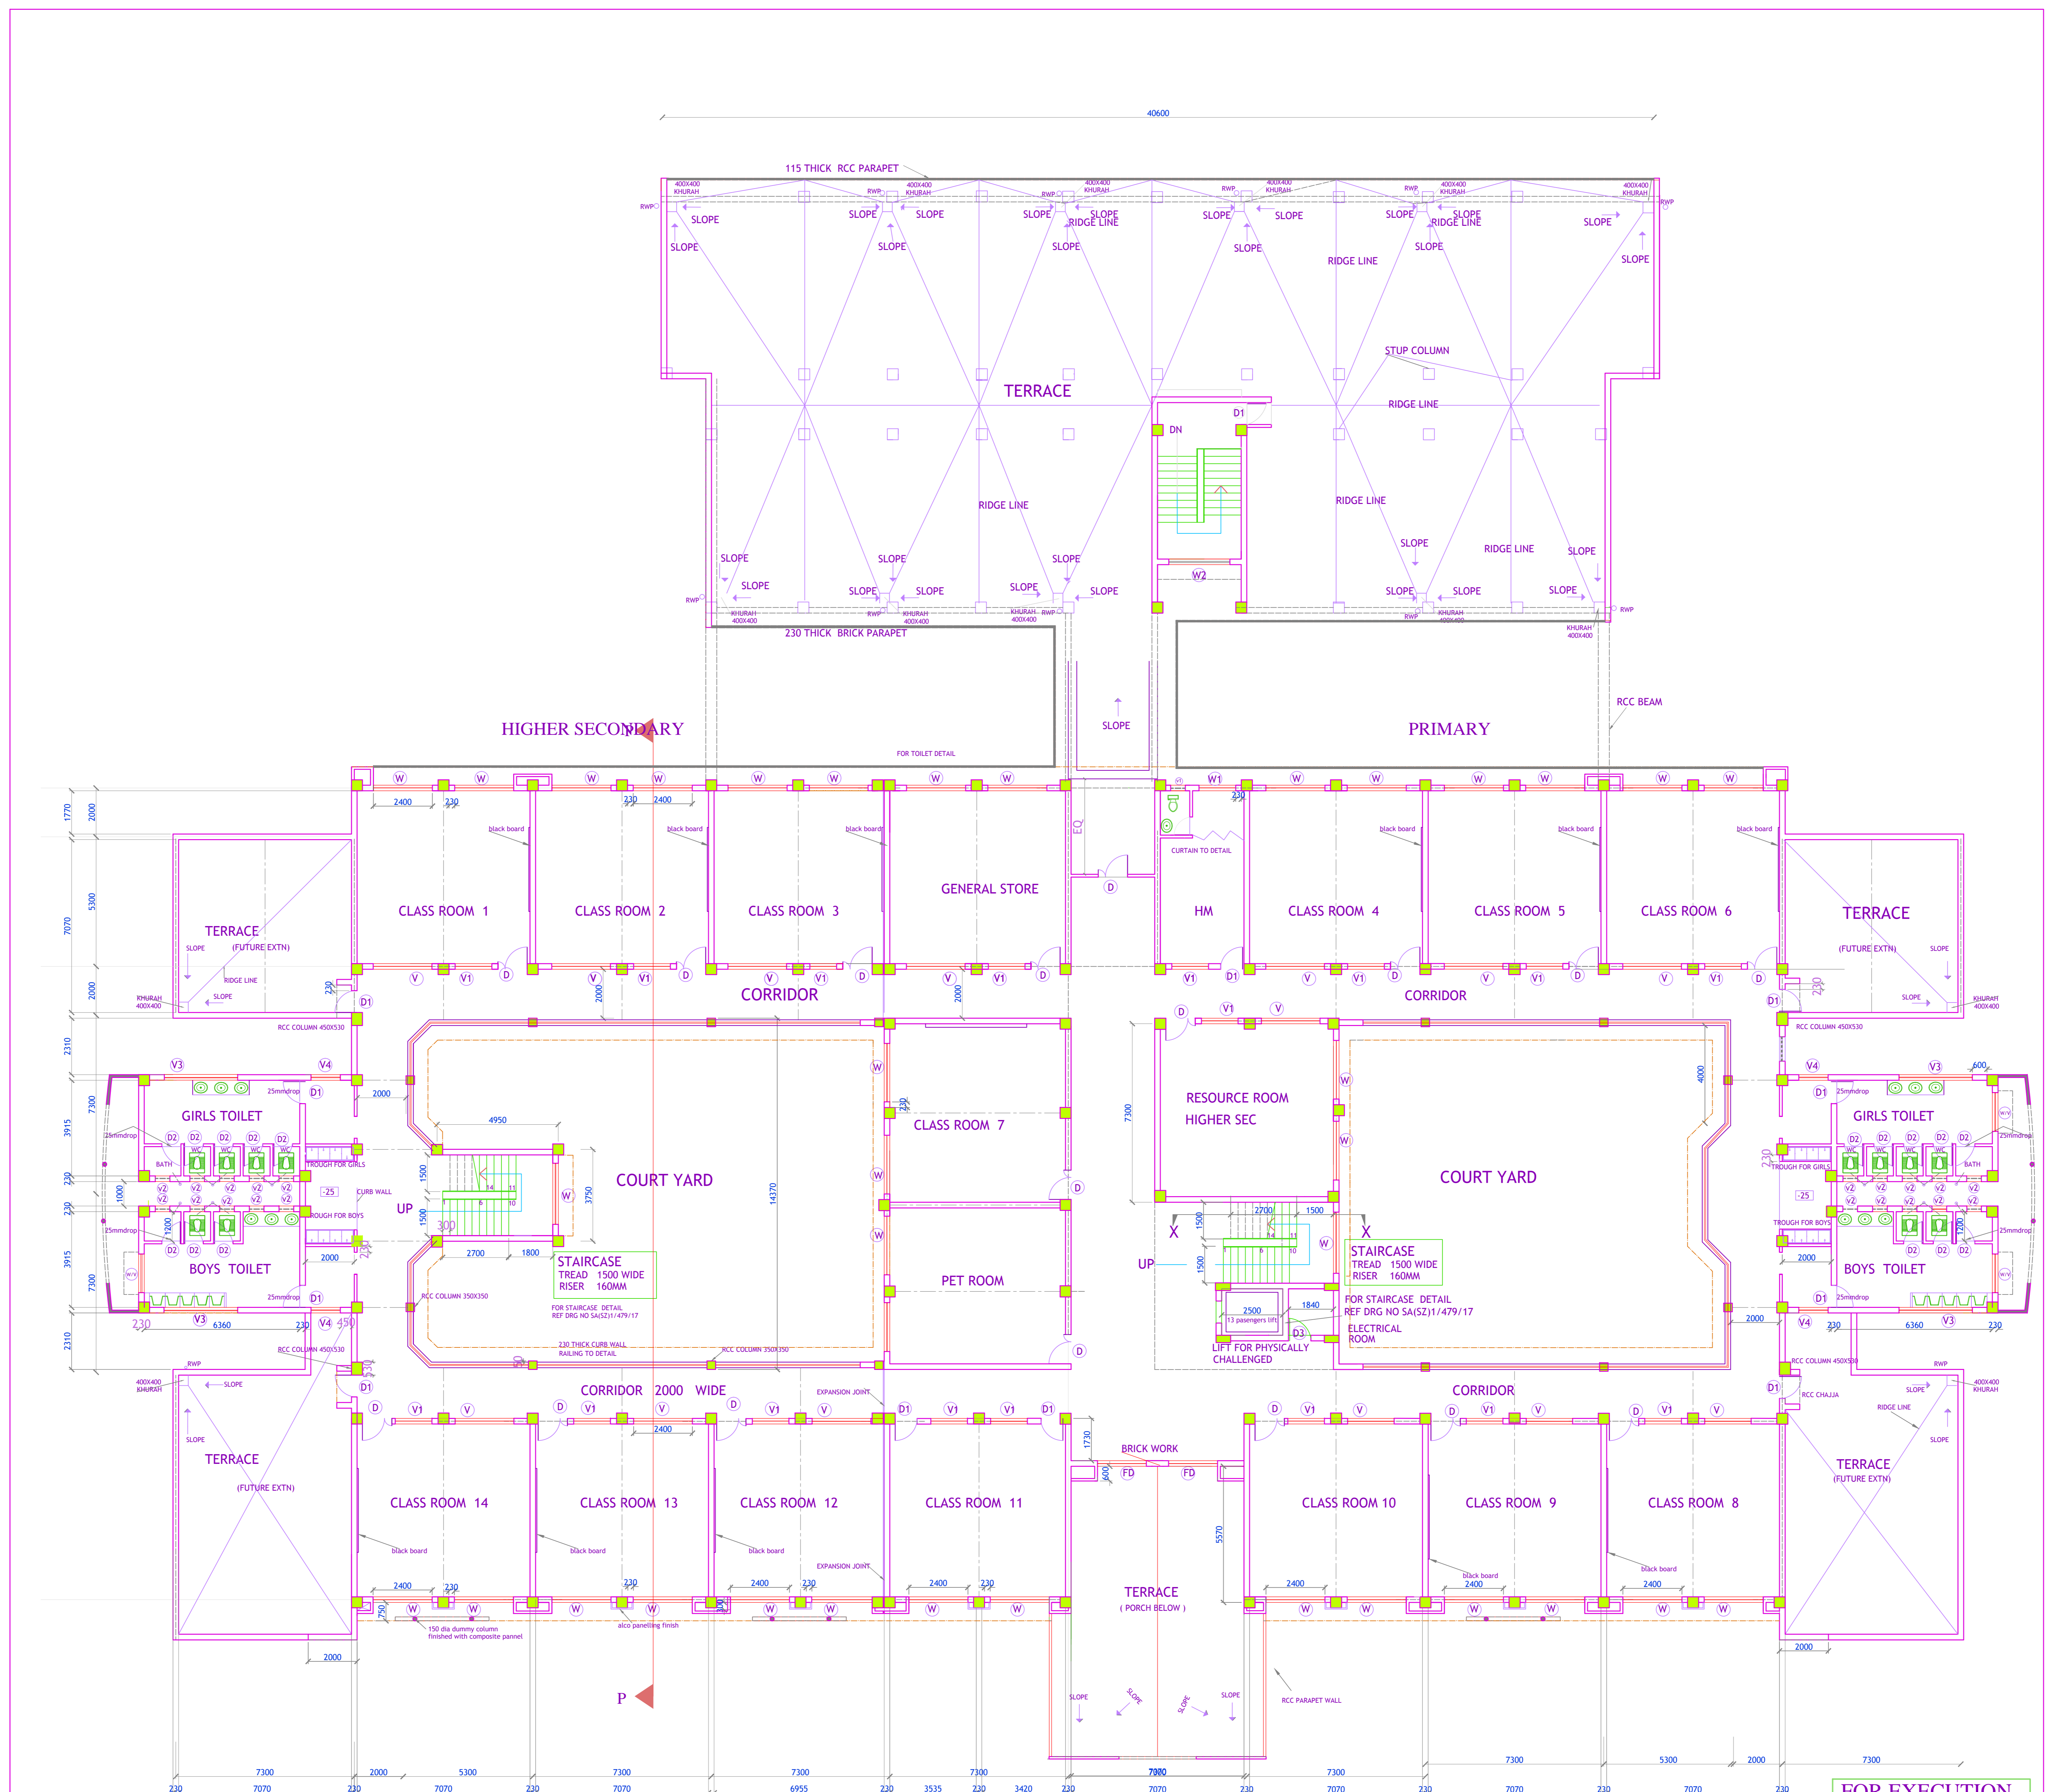

FOR EXECUTION

- NOTES**
- ALL DIMENSIONS ARE IN M
 - ONLY WRITTEN DIMENSIONS TO BE FOLLOWED
 - ANY DISCREPANCY IN THE DRG TO BE BROUGHT TO THE NOTICE OF THIS OFFICE OF SA (SZ) BEFORE THE EXECUTION OF THE WORK.

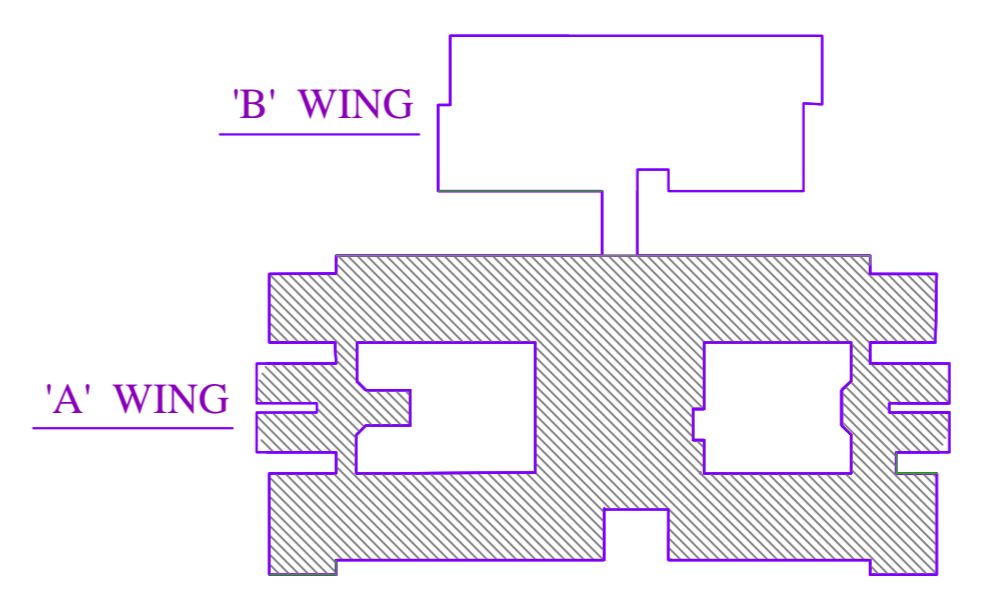

 SENIOR ARCHITECT(SZ), CHENNAI G.WING, RAJAH BHAVAN, BESANT NAGAR, CHENNAI-90		
DRG NO: SA(SZ)/1/342/217		
DATE: FEB 10 SCALE: 1:100 FILE NO:-- DEALT: PUSHPA		
PROPOSED KENDRIYA VIDYALAYA A - TYPE AT N. I. T TRICHY TAMILNADU		
DEALT: PUSHPA FIRST FLOOR PLAN - (WORKING DRAWING)		
P.MALARVIZHI ASST.Architect	K.SRINIVAS SENIOR ARCHITECT	Chief Architect